


APPENDIX E
EXCAVATION STUDY


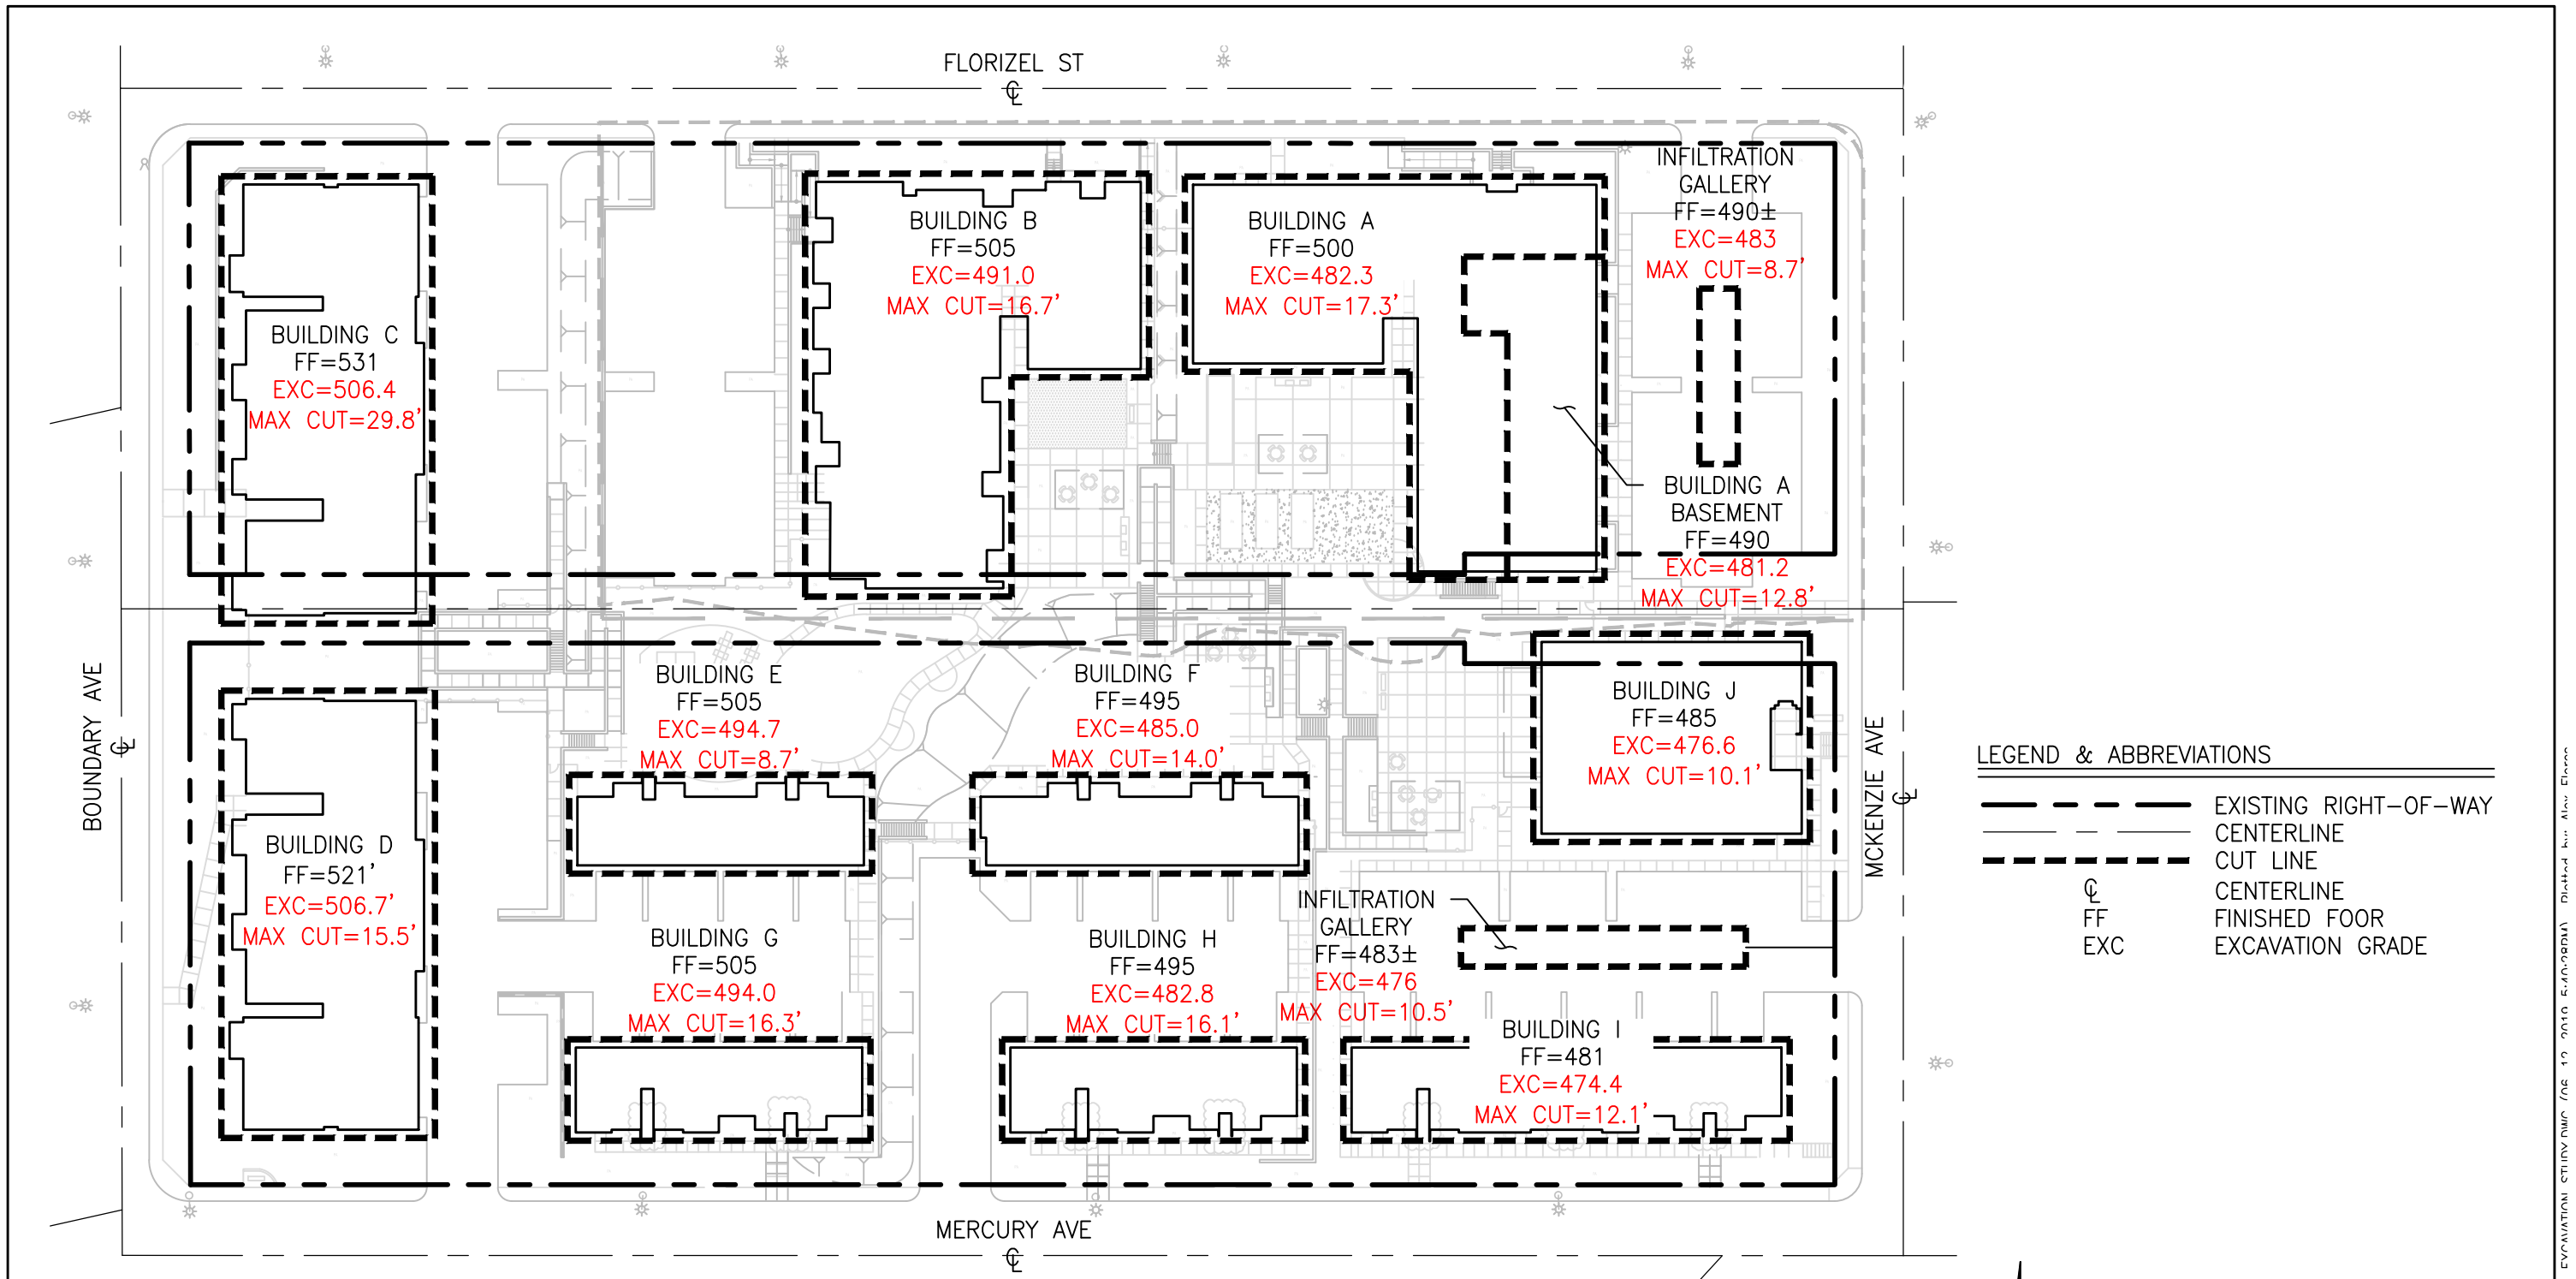


LEGEND & ABBREVIATIONS

	EXISTING RIGHT-OF-WAY
	CENTERLINE
	CUT LINE
	CENTERLINE
FF	FINISHED FLOOR
EXC	EXCAVATION GRADE

EXCAVATION STUDY

ROSE HILL COURTS
LOS ANGELES
6.12.2019

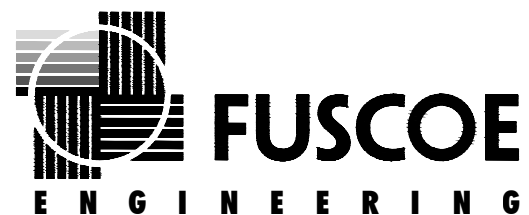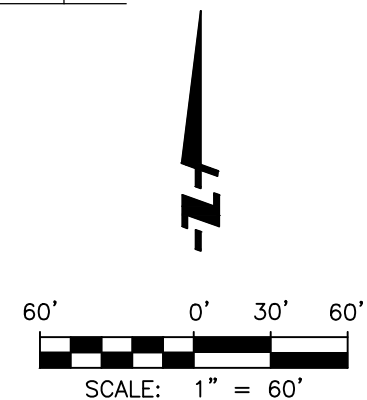

600 Wilshire Blvd., Suite 1470, Los Angeles, California 90017
tel 213.988.8802 • fax 213.988.8803 • www.fuscoe.com

C:\DATA\PROJECTS\2019\06\EXCAVATION STUDY.DWG (REV 17 2019 5:40:28PM) Plotted by: Alex Evans